


GRAY'S FERRY ELEVATION  
SCALE : 1/8" = 1'-0"

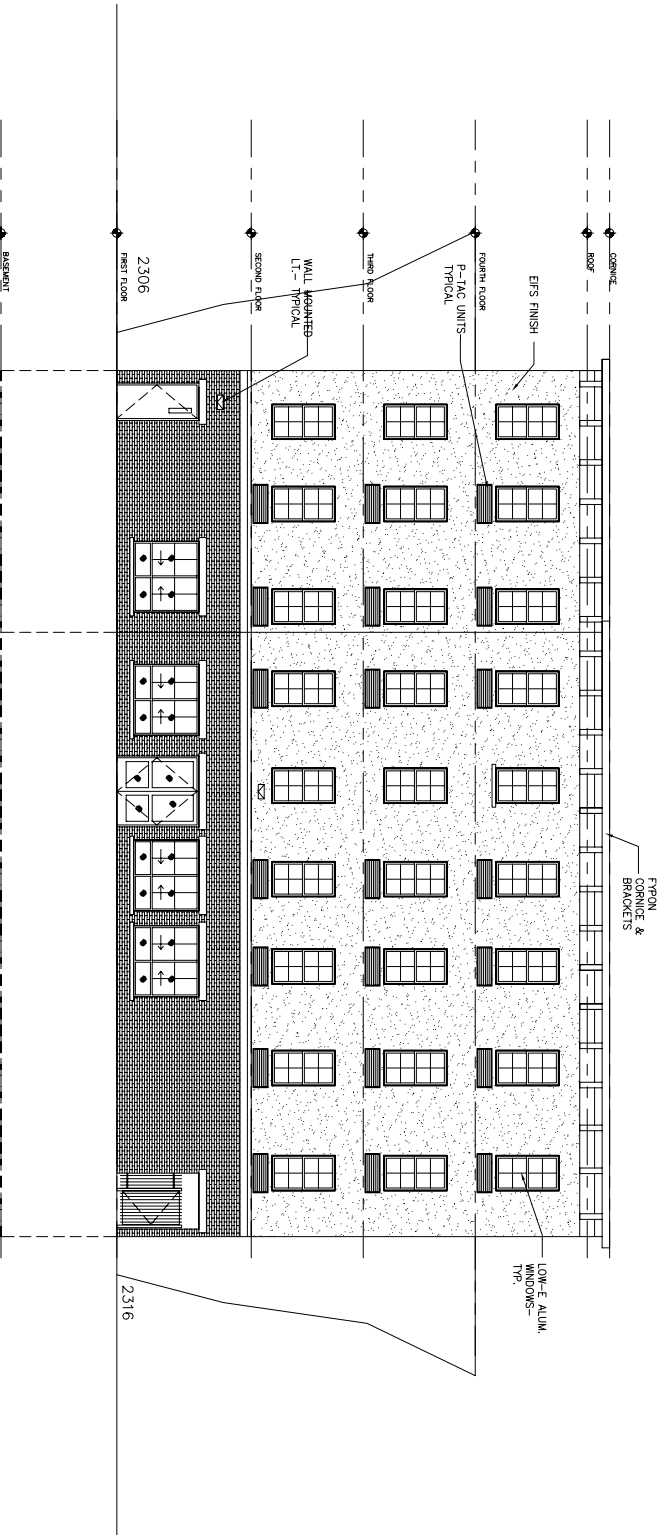

REAR ELEVATION  
SCALE : 1/8" = 1'-0"